


通行止め位置図



縮尺 1 : 30000

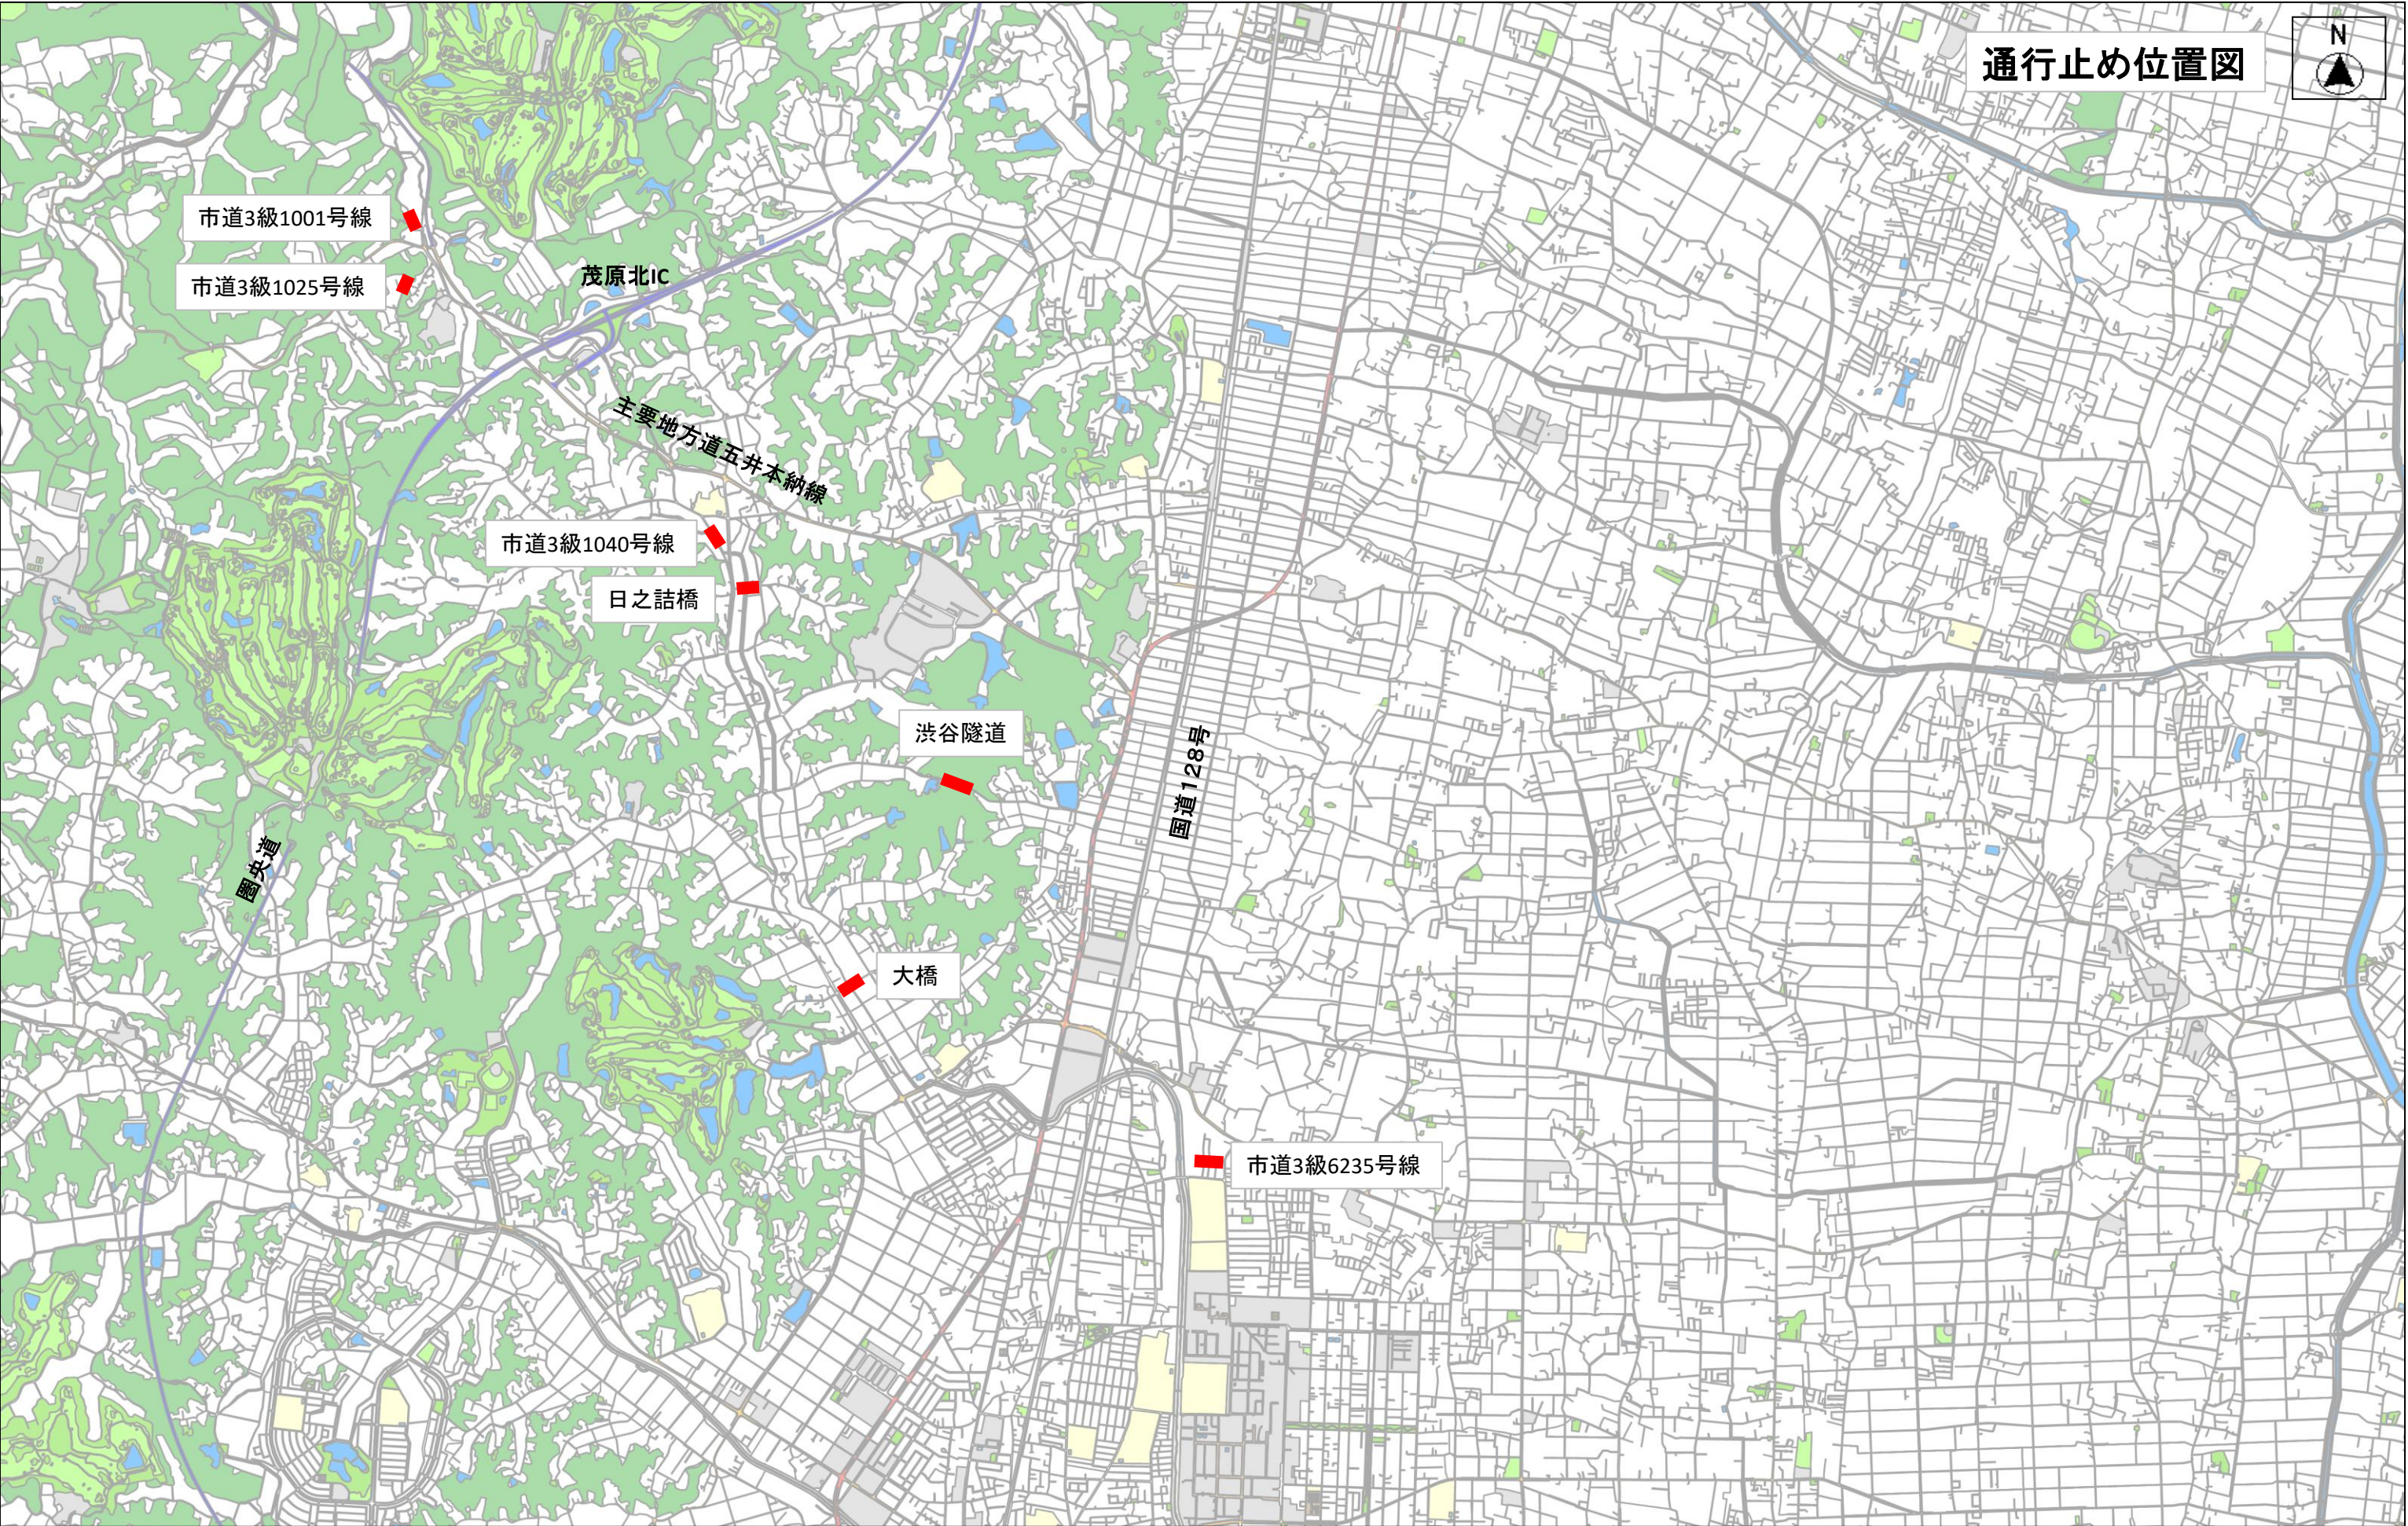